



Spacio, Park Serene, Sector-37D- Gurgaon

An ISO 9001:2008 company TM





SUMANGALAM

Your Home Planners



Location map

(Not to scale)

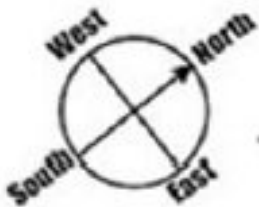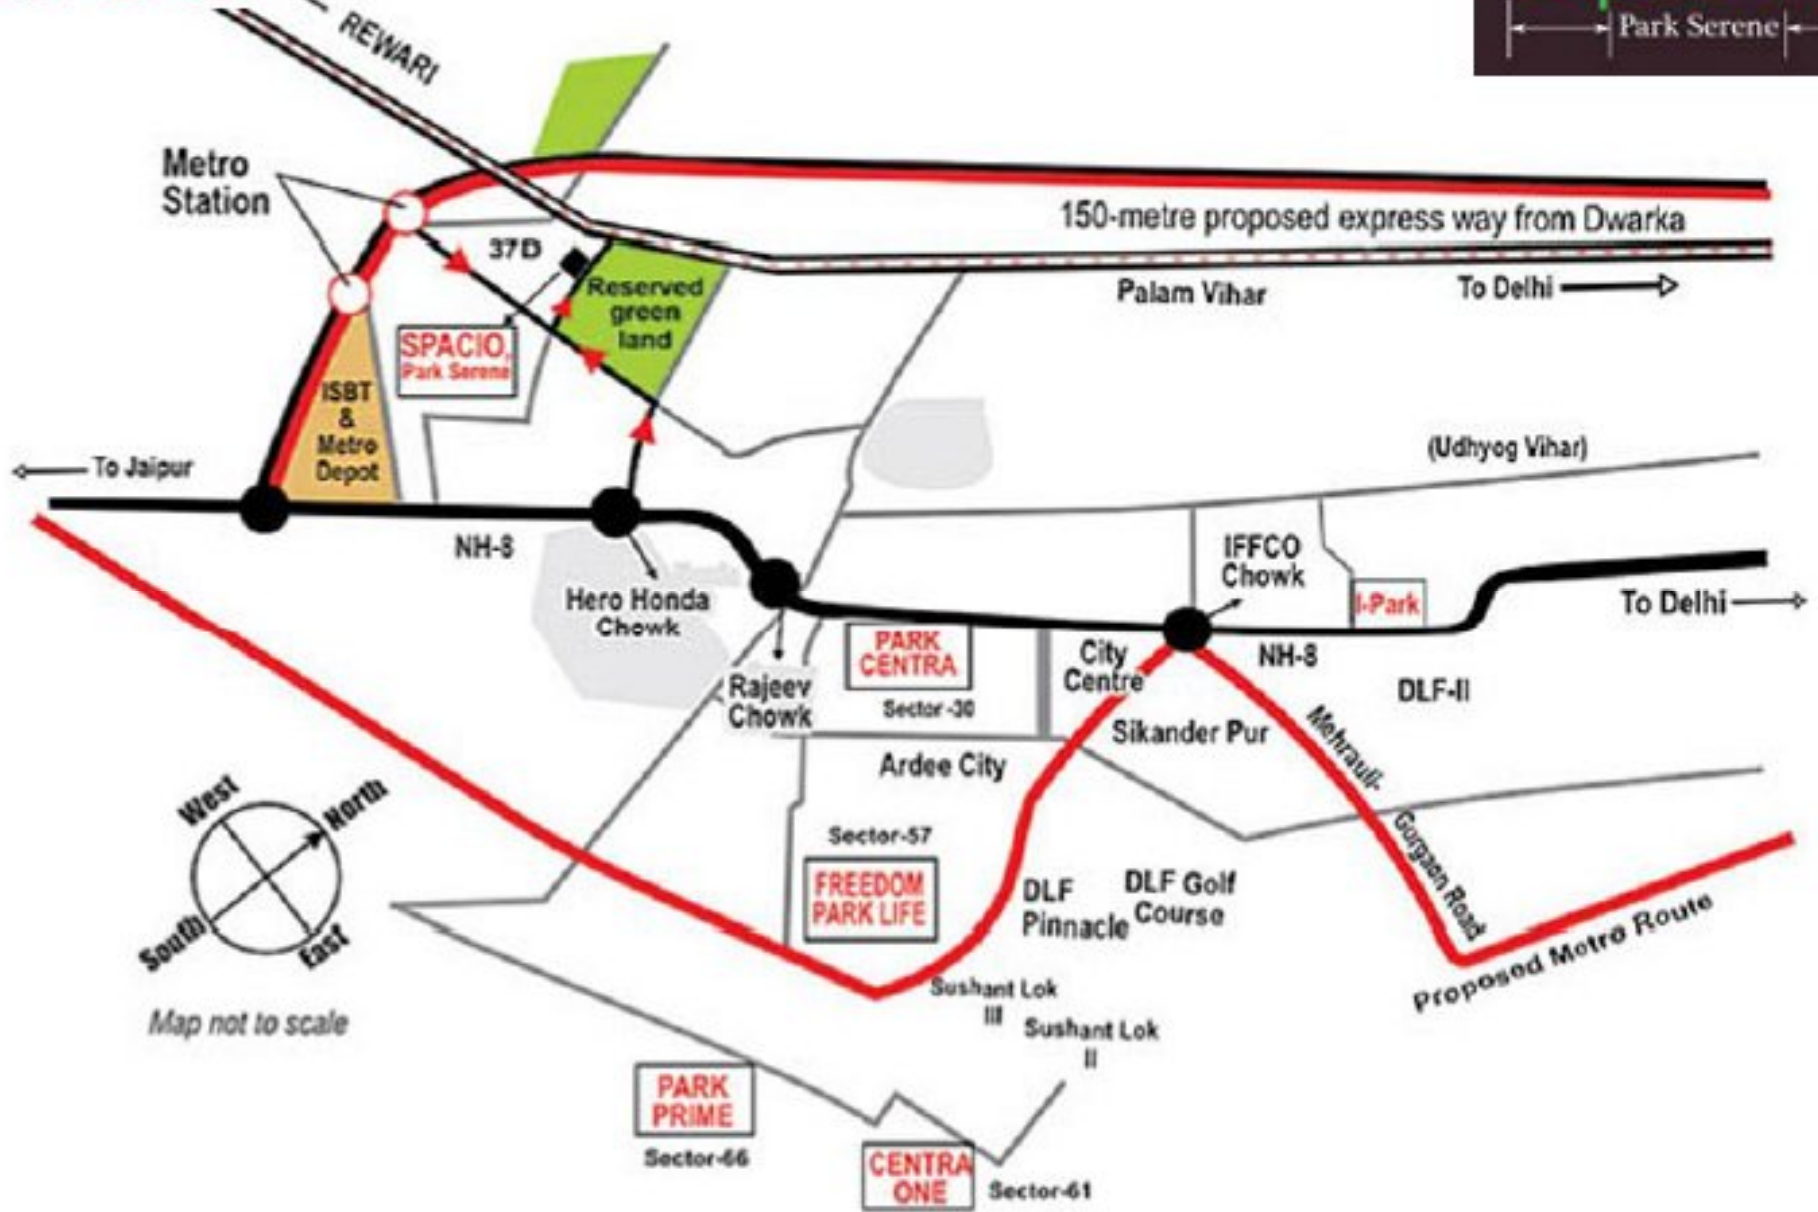

Map not to scale

An ISO 9001:2008 company



SUMANGALAM

Your Home Planners



An ISO 9001:2008 company TM



SUMANGALAM

Your Home Planners



ACCOMMODATION: 2 BEDROOMS
SALEABLE AREA: 1000 SQ. FT*

An ISO 9001:2008 company TM



SUMANGALAM

Your Home Planners



ACCOMMODATION: 3 BEDROOMS
SALEABLE AREA: 1225 SQ. FT*





ACCOMMODATION: 3 BEDROOMS, STUDY+SERVANT

SALEABLE AREA: 1800 SQ. FT*





Spacio, Park Serene, Sector-37D- Gurgaon	
Super Areas (in sq.ft.)	Type
1000*	2 Bedroom(Sold Out)
1225*	3 Bedroom (Sold Out)
1800*	3 Bedroom+Study+Utility
* Areas mentioned above are tentative & may vary + 15% in Super Area.	
Price List	
Basic Sale Price(BSP)	Rs. 3950/- per sq.ft
Other Charges	
Development Charges(DC)**	362/- per sq.ft
PLC(Preferential Location Charges):-	
Corner	100/- per sq.ft.
Corner + Club Facing or Park Facing	150/- per sq.ft.
Park Facing	100/- per sq.ft.
Ground Floor	150/-per sq.ft
1st Floor	100/-per sq.ft
2nd/3rd/4th Floor	75/-per sq.ft
Reserved Covered Parking	280000/- per slot
IFMS(Interest Free maintenance Security)	50/- per sq.ft
Club Membership Charges	100000/- per family
FFC, PBIC & ECC	100/- per sq.ft

An ISO 9001:2008 company



SUMANGALAMTM


Your Home Planners



Construction Linked Payment Plan	
Booking Amount	10% of BSP
Within 45 days of Booking	10% of BSP
Within 75 days of Booking	10% of BSP + 50% of PLC + 50% of DC
On Casting of Ground Floor Slab	7.5% of BSP+50% of PLC + 50% of DC
On Casting of 3rd Floor Slab	7.5% of BSP + CPC
On Casting of 6th Floor Slab	7.5% of BSP+ Club Membership Charges
On Casting of 9th Floor Slab	7.5% of BSP
On Casting of 12th Floor Slab	7.5% of BSP
On Casting of 15th Floor Slab	7.5% of BSP
On Casting of 18th Floor Slab	5% of BSP
On Casting of Top Floor Slab	5% of BSP
On start of Masonry Work*	5% of BSP
On start of Cladding	5% of BSP+FFC,PBIC&ECC
At the time of offer for Possession	5% of BSP+ IFMS+ Registration charges+ Stamp Duty
*This installment & subsequent installments may not come in the same order in which they are mentioned depend on development/construction at site.	
** Development Charges* or "DC" shall mean the amount charged by the Company from the Applicant(s) towards the internal and external development works within the Group Housing Colony including but limited to the payment of External Development Charges (EDC) and Infrastructure Development Charges (IDC) as presently charged and / or as may be demanded in future by the HUDA, DTCP or the Government of Haryana including interest thereon as payable, any other charge demanded by the Govt. authorities in future and the cost of such other development works as may be undertaken by the Company within the Group Housing Colony that are not charged specifically elsewhere .	

Down Payment Plan (10% rebate)	
Booking Amount	10 % of BSP
Within 45 days of booking	85% of BSP +100%Add. Charges
At the time of offer for Possession	5% of BSP+ IFMS+ Registration charges+ Stamp Duty
Add. Charges Includes PLC+DC+CPC+Club Membership+FFC,PBIC&ECC	

An ISO 9001:2008 company

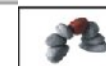

SUMANGALAM

Your Home Planners



SUMANGALAM PROPMART Pvt. Ltd.

504, Suncity Business Tower
Golf Course Road , Gurgaon, |2202|

Toll Free : 1800 - 103 -7707

E-mail : info@sumangalampropmart.com

Web : www.sumangalampropmart.com